



**ROUDARBUH, GALE & ASSOCIATES, INC.**  
 ENGINEERS, SURVEYORS AND LAND PLANNERS  
 SERVING VIRGINIA SINCE 1955  
 514 MONTICELLO ROAD - CHARLOTTESVILLE, VIRGINIA 22902  
 PHONE 804-977-0205 - FAX 804-988-8220 - EMAIL INFO@ROUDARBUH.COM

REVISIONS  
 APRIL 11, 2004  
 EXISTING CURVE  
 44' 0" RADIUS  
 44' 0" CHORD

DATE  
 APRIL 11, 2004


SCALE  
 1" = 30'

CONTOUR INTERVAL  
 1 & 2 FEET

**FALCONER CONSTRUCTION**  
 OFFICE & SHOP  
**FINAL SITE PLAN**  
 ALBERTA COUNTY, VIRGINIA


FILE NUMBER  
 3403

SHEET  
 4/25

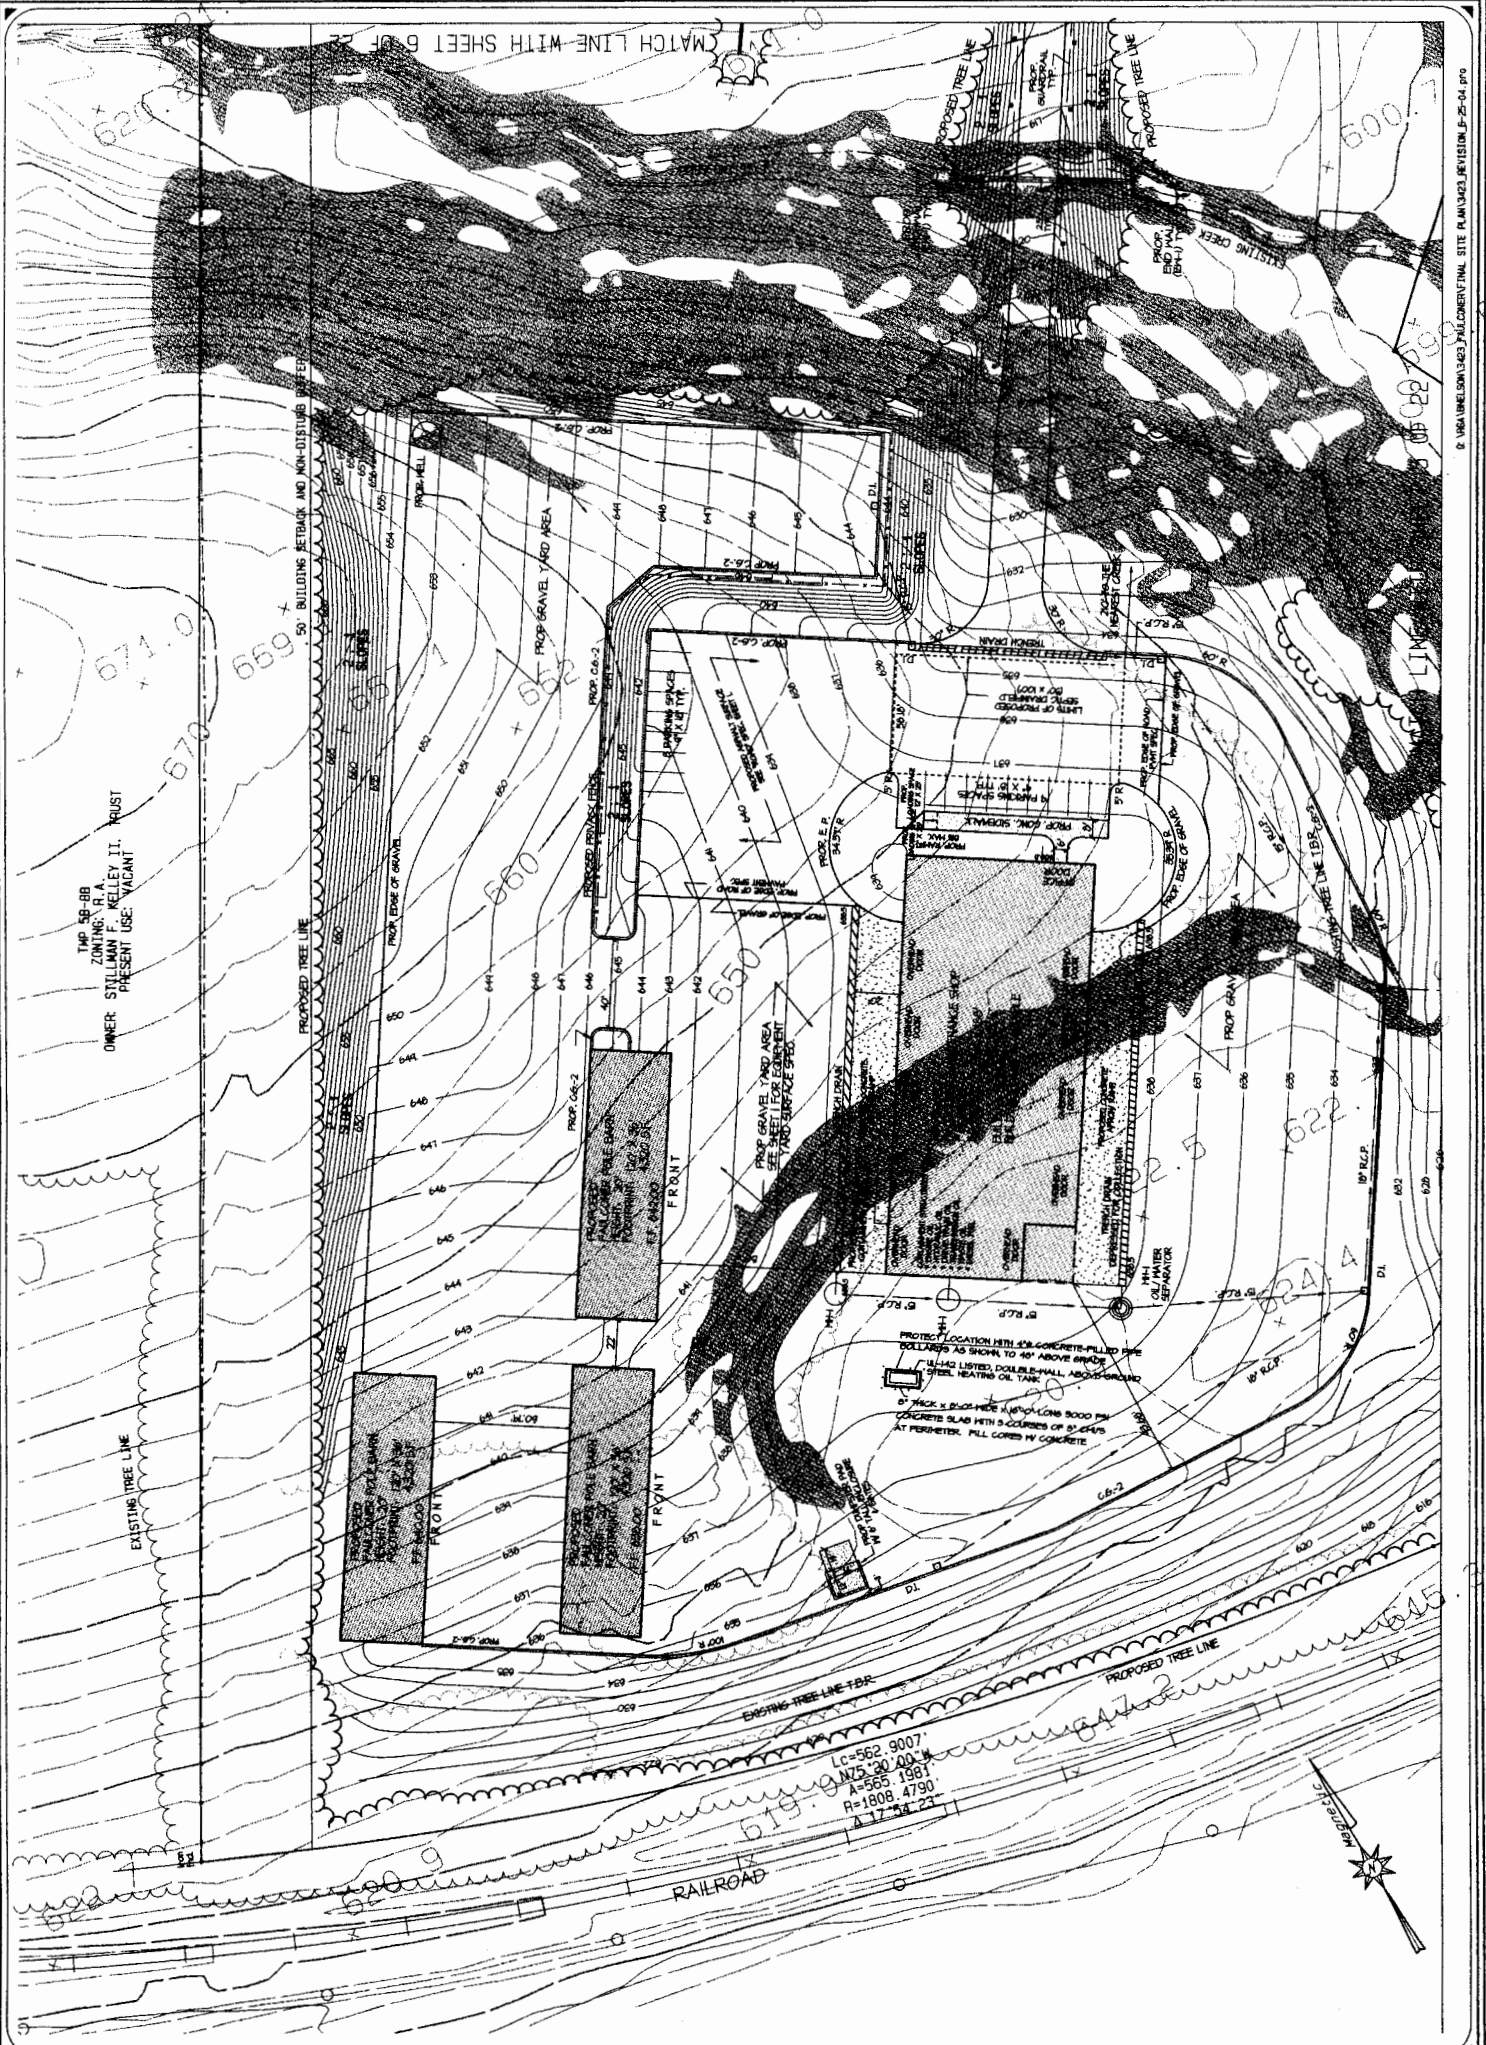

OWNER: STILLMAN F. KELLEY II, TRUST  
 ZONING: R.A.  
 TWP 5B-88  
 PRESENT USE: VACANT

675.30 0.00  
 L=562.9007  
 A=565.1981  
 R=1808.4790  
 7-17-88-23

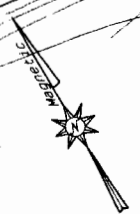

D:\VIA\IN\504\3403\FALCONER\FINAL SITE PLAN\3403\_REVISION\_5-25-04.dwg

